


UPSTREAM ELEVATION


Scale 1:250

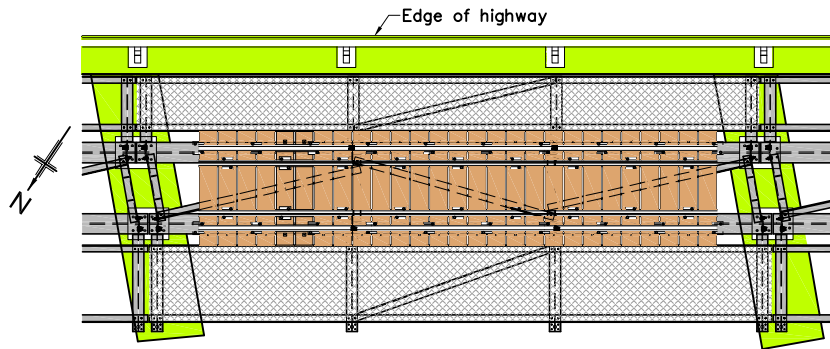

PLAN ON A TYPICAL PANEL

Scale 1:100

The centre of the swept envelope is coincident with the original deck centreline

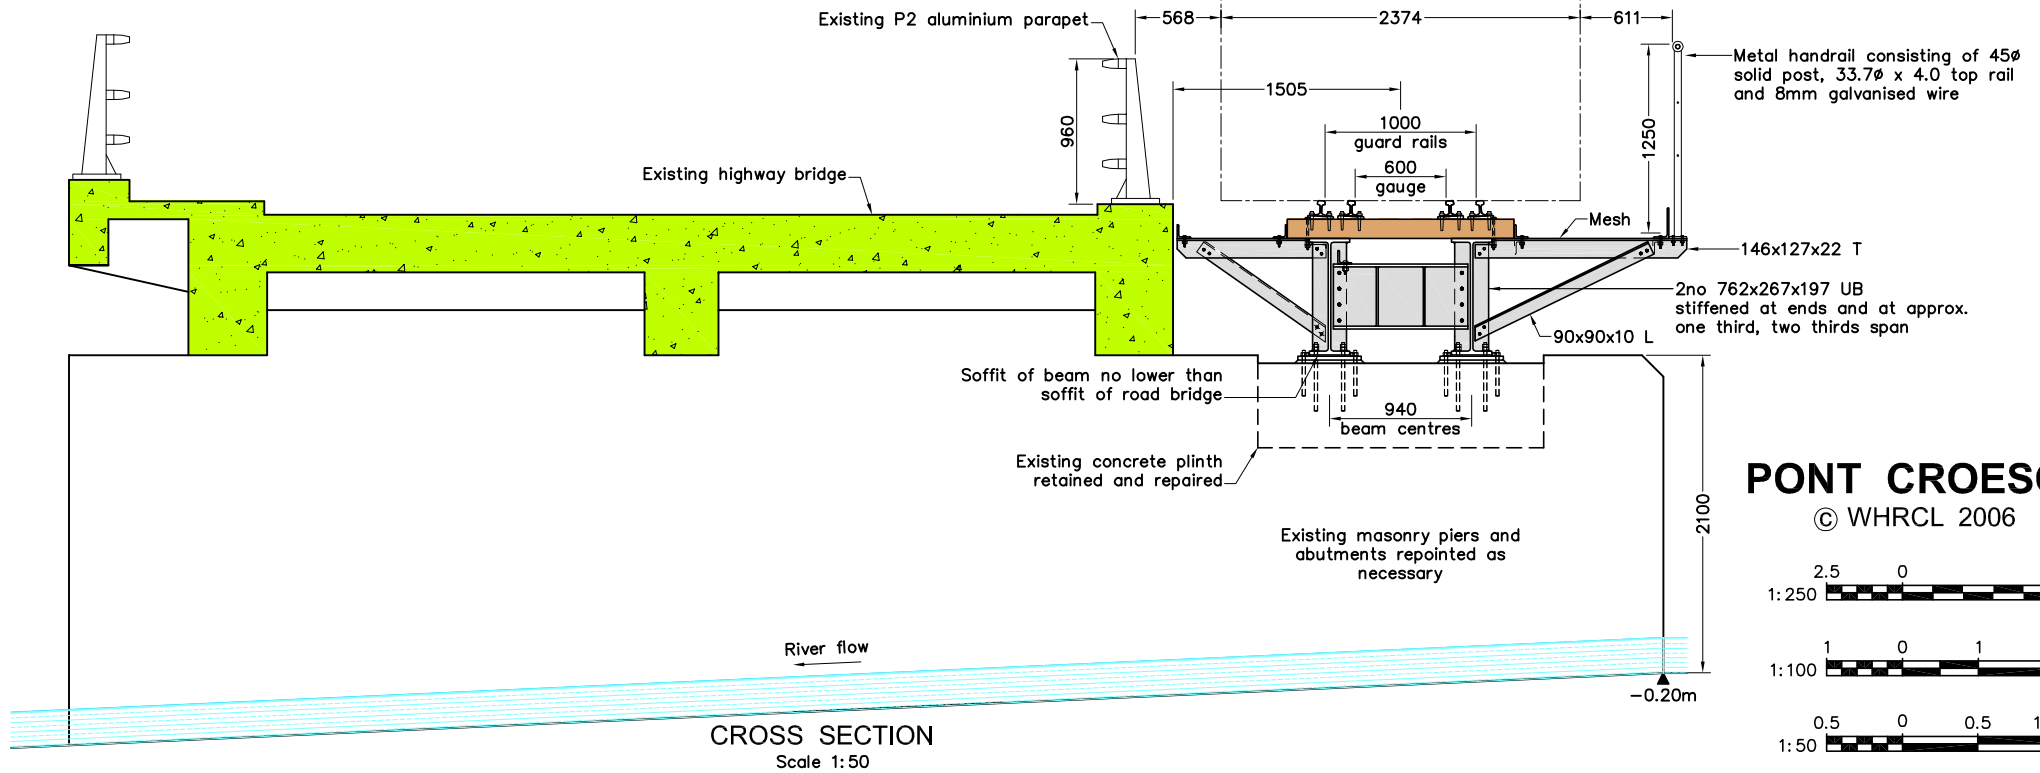

CROSS SECTION

Scale 1:50

PONT CROESOR

© WHRCL 2006

